


Appendix 1 - Floor Plan (For Occupant Submission)

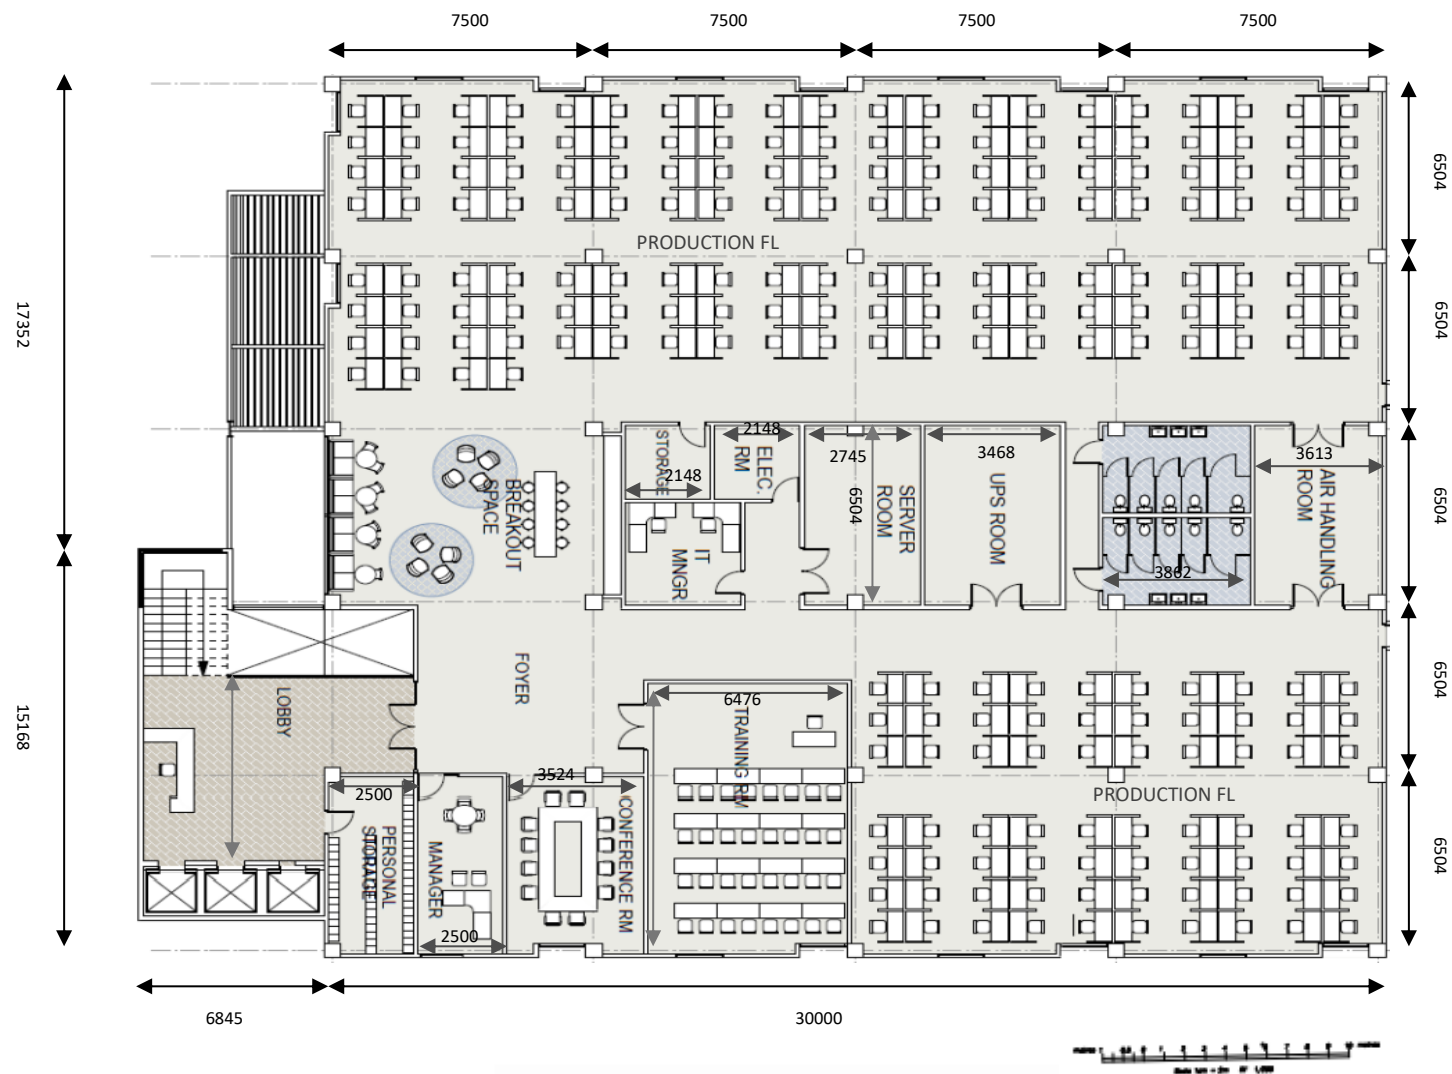

1 Proposed First Floor  
1:50

ICON®

24 Hopkins Valley,  
St. Andrew,  
JA

GENERAL NOTES

1. ALL DRAWINGS AND WRITTEN MATERIAL APPEARING HEREIN CONSTITUTE THE UNPUBLISHED WORK OF **ICON** © AND MAY NOT BE USED OR DISCLOSED WITHOUT EXPRESSED WRITTEN CONSENT OF **ICON** ©
2. DO NOT SCALE DRAWINGS. THE CONTRACTOR SHALL CHECK ALL DIMENSIONS BEFORE AND DURING CONSTRUCTION AND ANY DESCREPCANCY FOUND MUST BE REPORTED TO THE ARCHITECT PRIOR TO CONSTRUCTION.

PROPOSED BPO  
COMPLEX

Lot 5 Ingleside, Falmouth,  
Trelawny

DRAWING TITLE:  
**PROPOSED FIRST FLOOR  
PLAN**

DRAWN BY: CW

CHECKED BY: GM

**A109**

SCALE: 1:50

## Appendix 2 - Project Implementation Schedule

